



TYPICAL ELEVATION


**TU24650**  
SERIES ULTRA THERMAL STOREFRONT

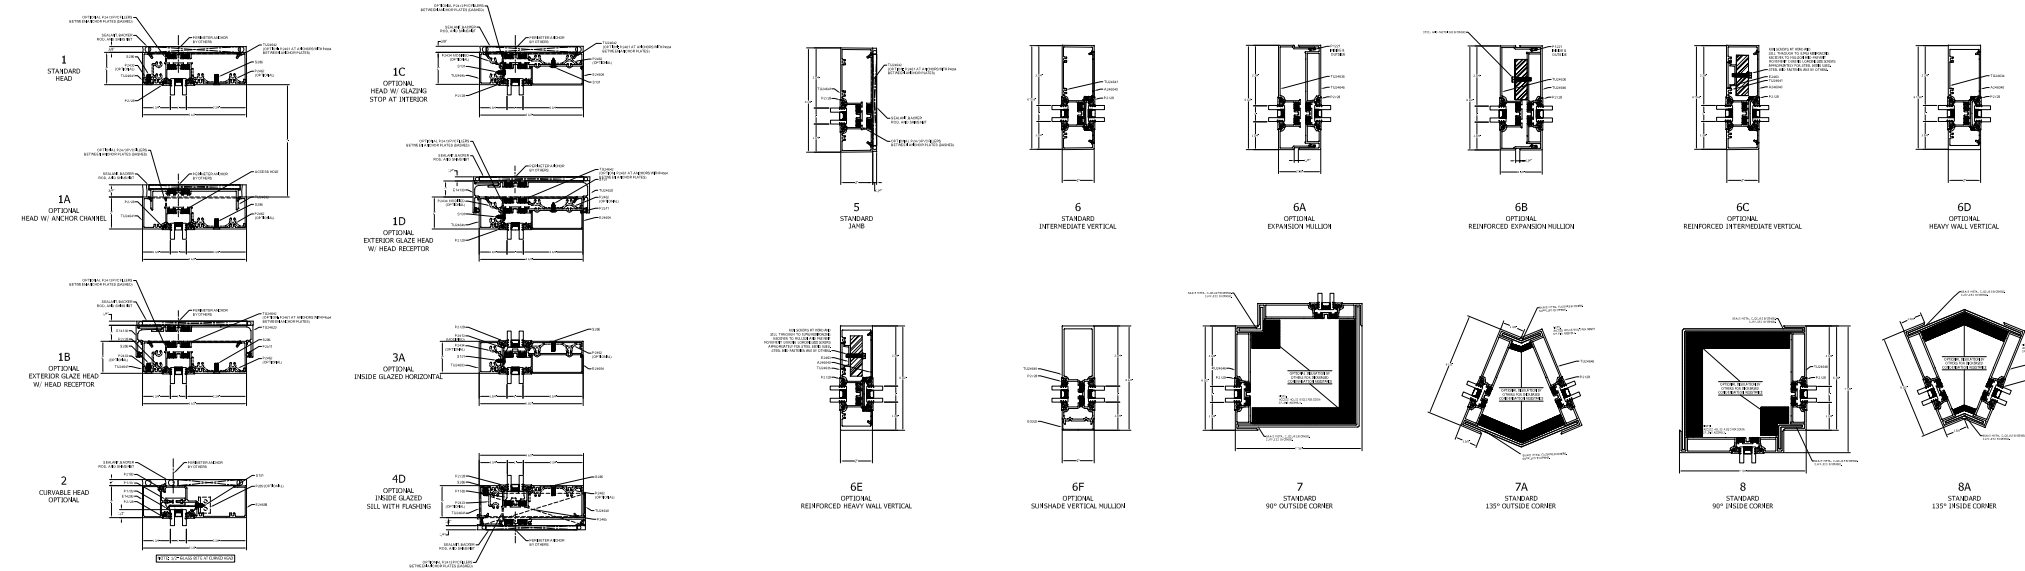

VERTICAL & CORNER

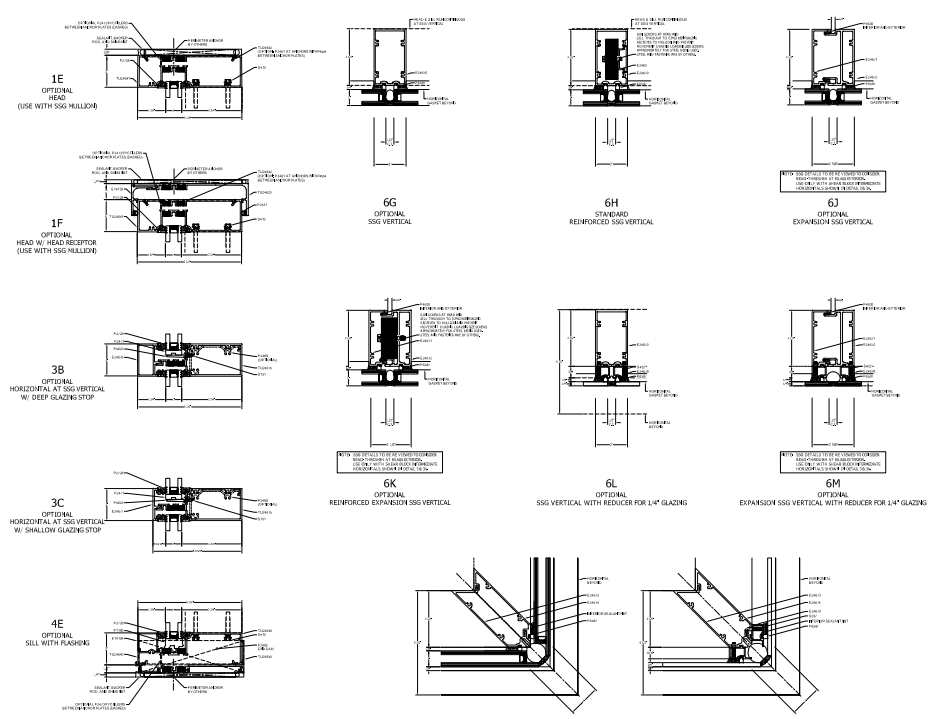


INSIDE GLAZED

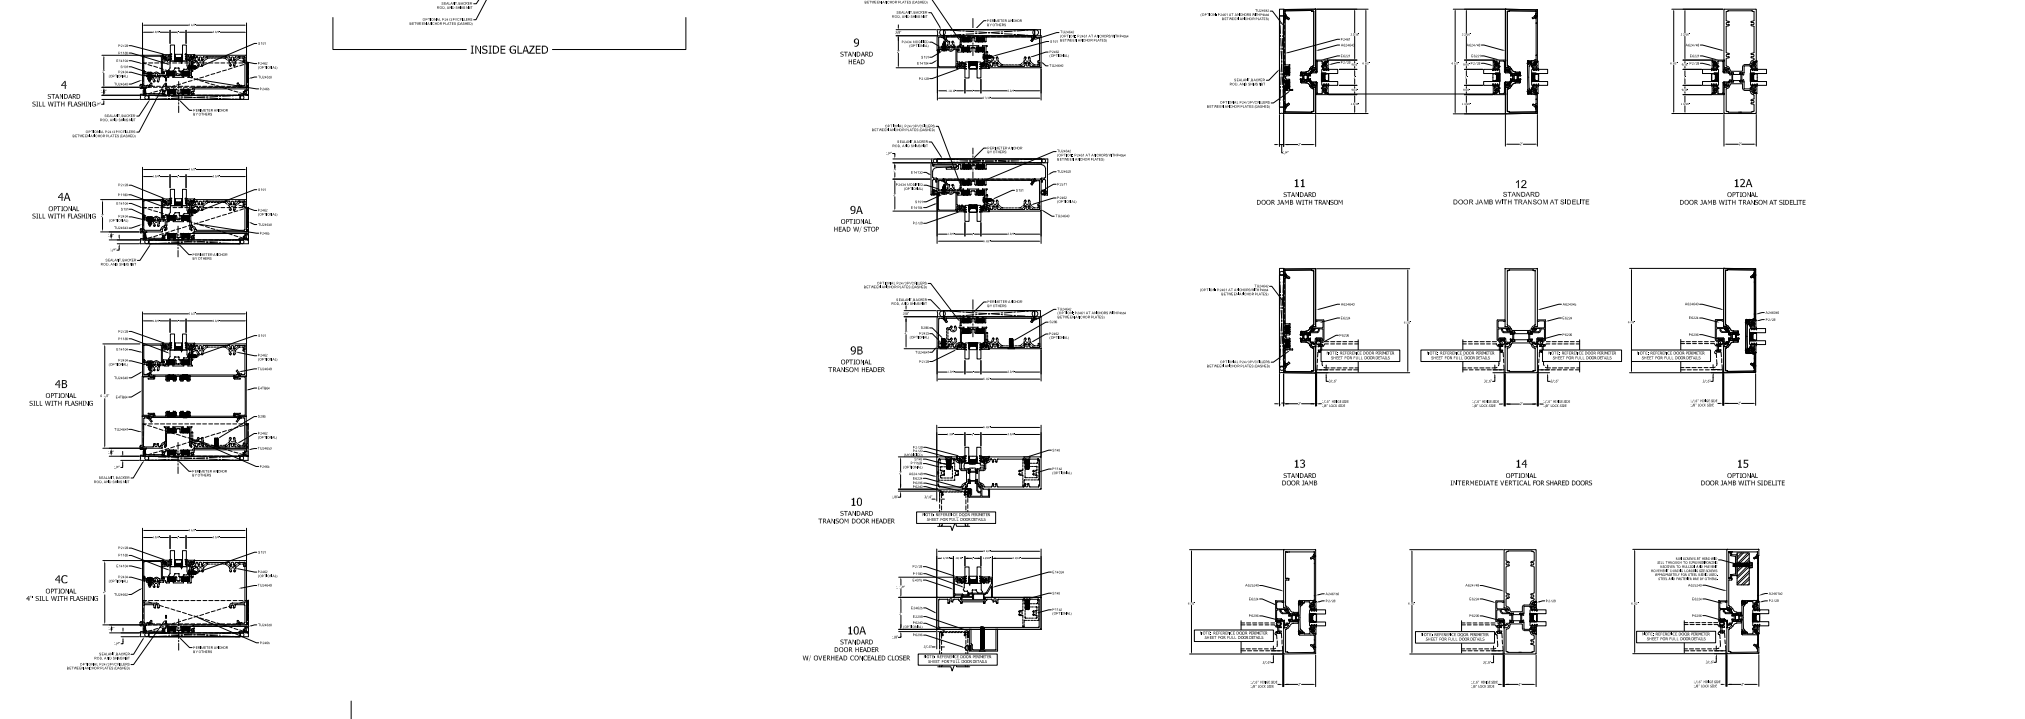

OUTSIDE GLAZED

DOOR DETAILS

SSG OPTIONS (OUTSIDE GLAZED)

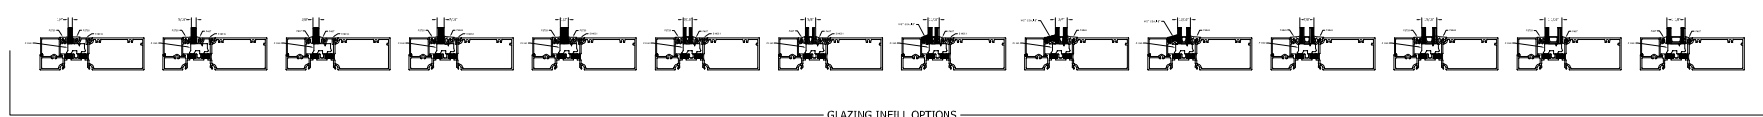

GLAZING INFILL OPTIONS

GLASS SHOWN DOES NOT NECESSARILY REPRESENT FINAL CONFIGURATION.  
CONSULT GLASS MANUFACTURER FOR SPECIFIC GLASS MAKE UP.

**TUBELITE®**  
**DEPENDABLE**  
LEADERS IN ECO-EFFICIENT STOREFRONT,  
CURTAINWALL AND ENTRANCE SYSTEMS

Last Revised: 07/13/2020