



TYPICAL ELEVATION

**E24650**  
SERIES STOREFRONT

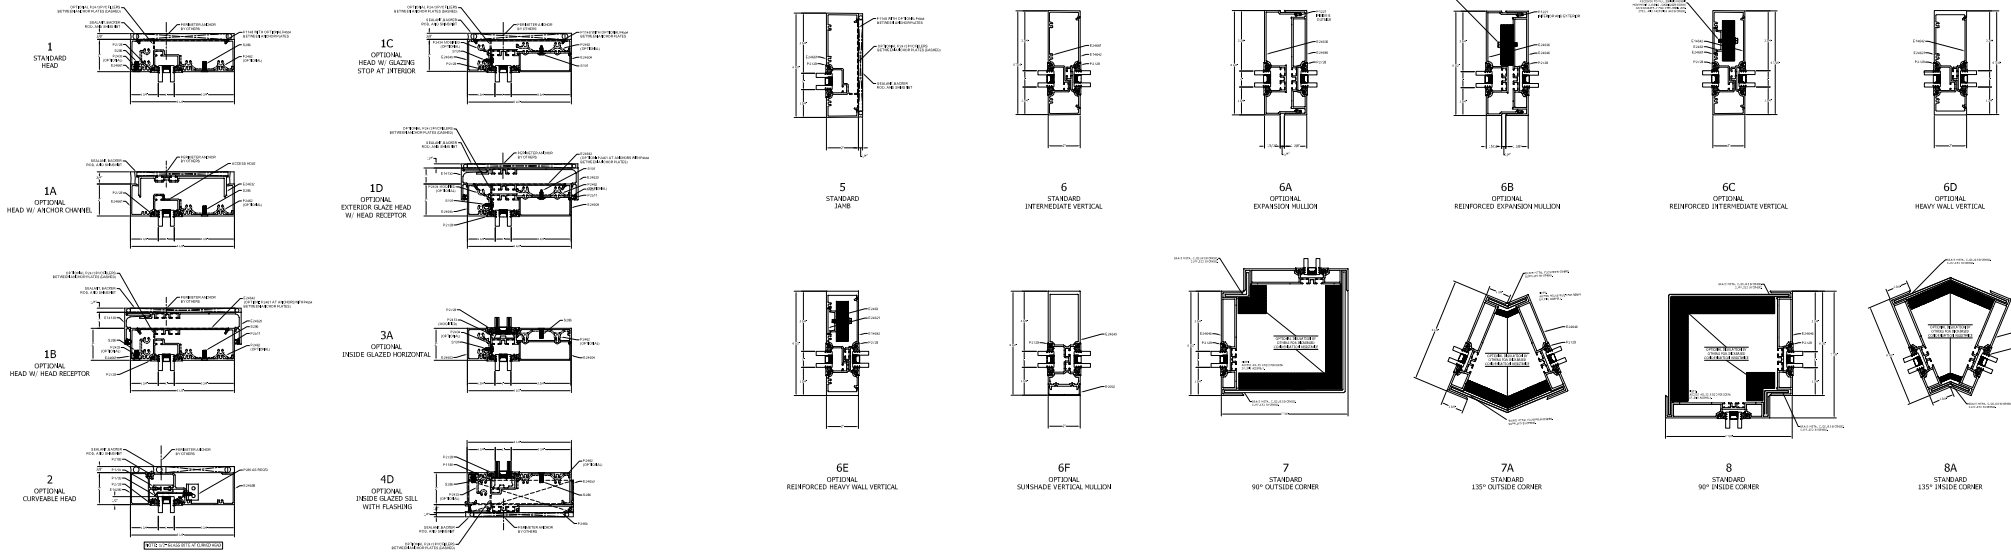


VERTICAL & CORNER

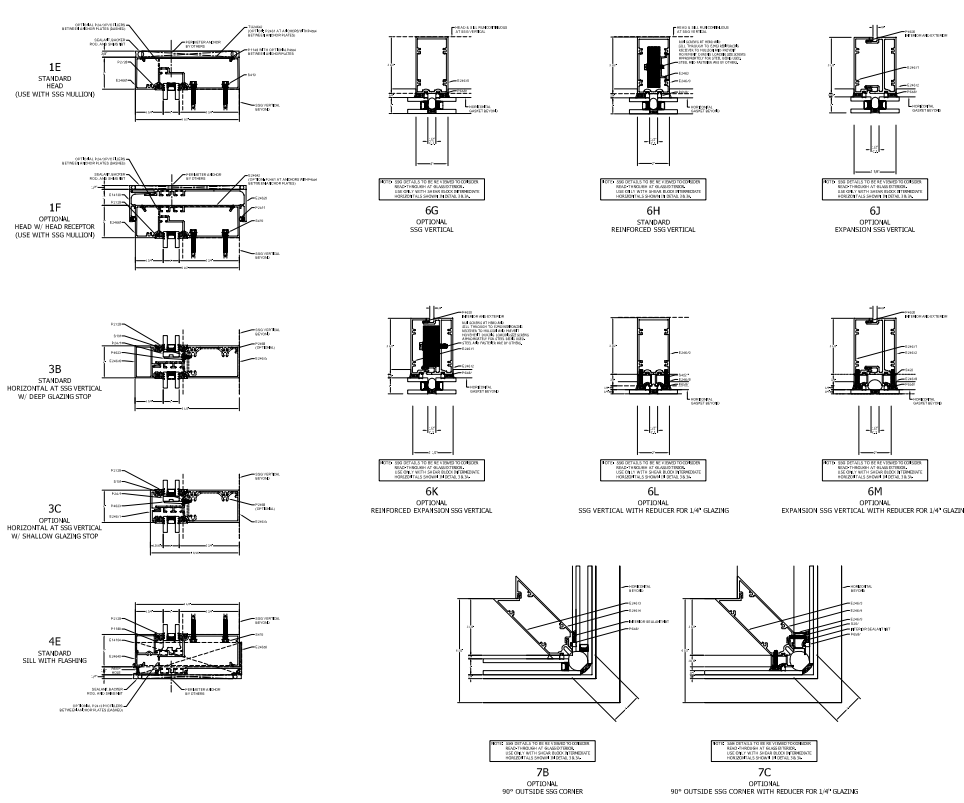


SSG OPTIONS  
(OUTSIDE GLAZED)



INSIDE GLAZED

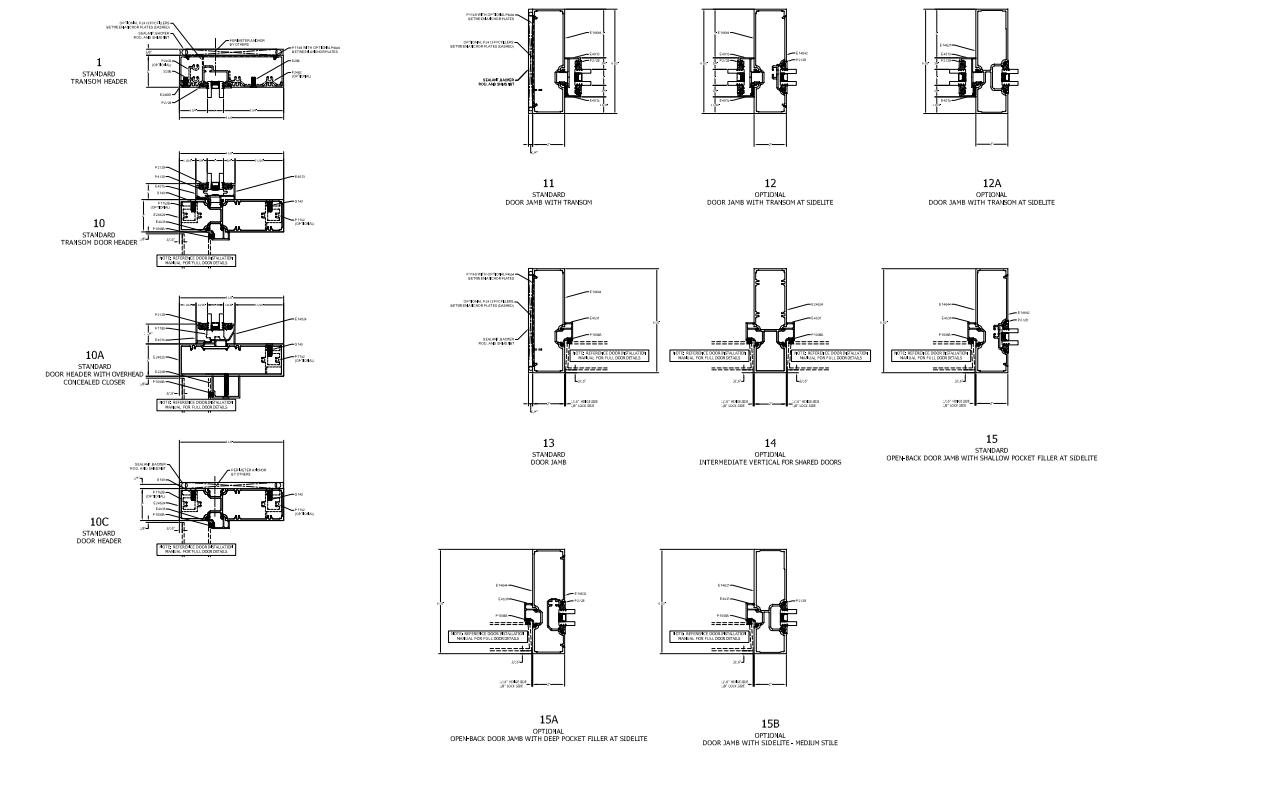

DOOR DETAILS

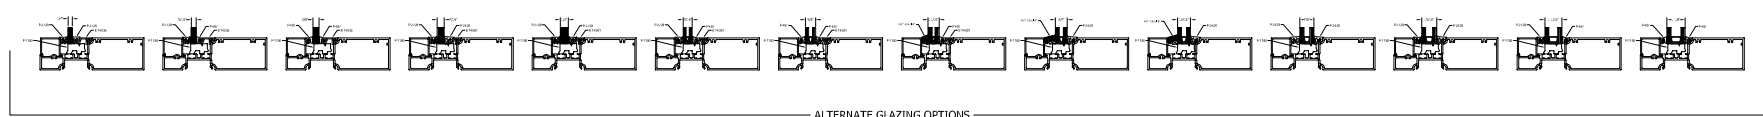

ALTERNATE GLAZING OPTIONS

GLASS SHOWN DOES NOT NECESSARILY REPRESENT FINAL CONFIGURATION.  
CONSULT GLASS MANUFACTURER FOR SPECIFIC GLASS MAKE UP.

**TUBELITE**<sup>®</sup>

DEPENDABLE

LEADERS IN ECO-EFFICIENT STOREFRONT,  
CURTAINWALL AND ENTRANCE SYSTEMS

Last Revised: 07/13/2020