



TYPICAL ELEVATION

WIDE THERMAL
STILE ENTRANCES

OPTIONAL TOP RAILS

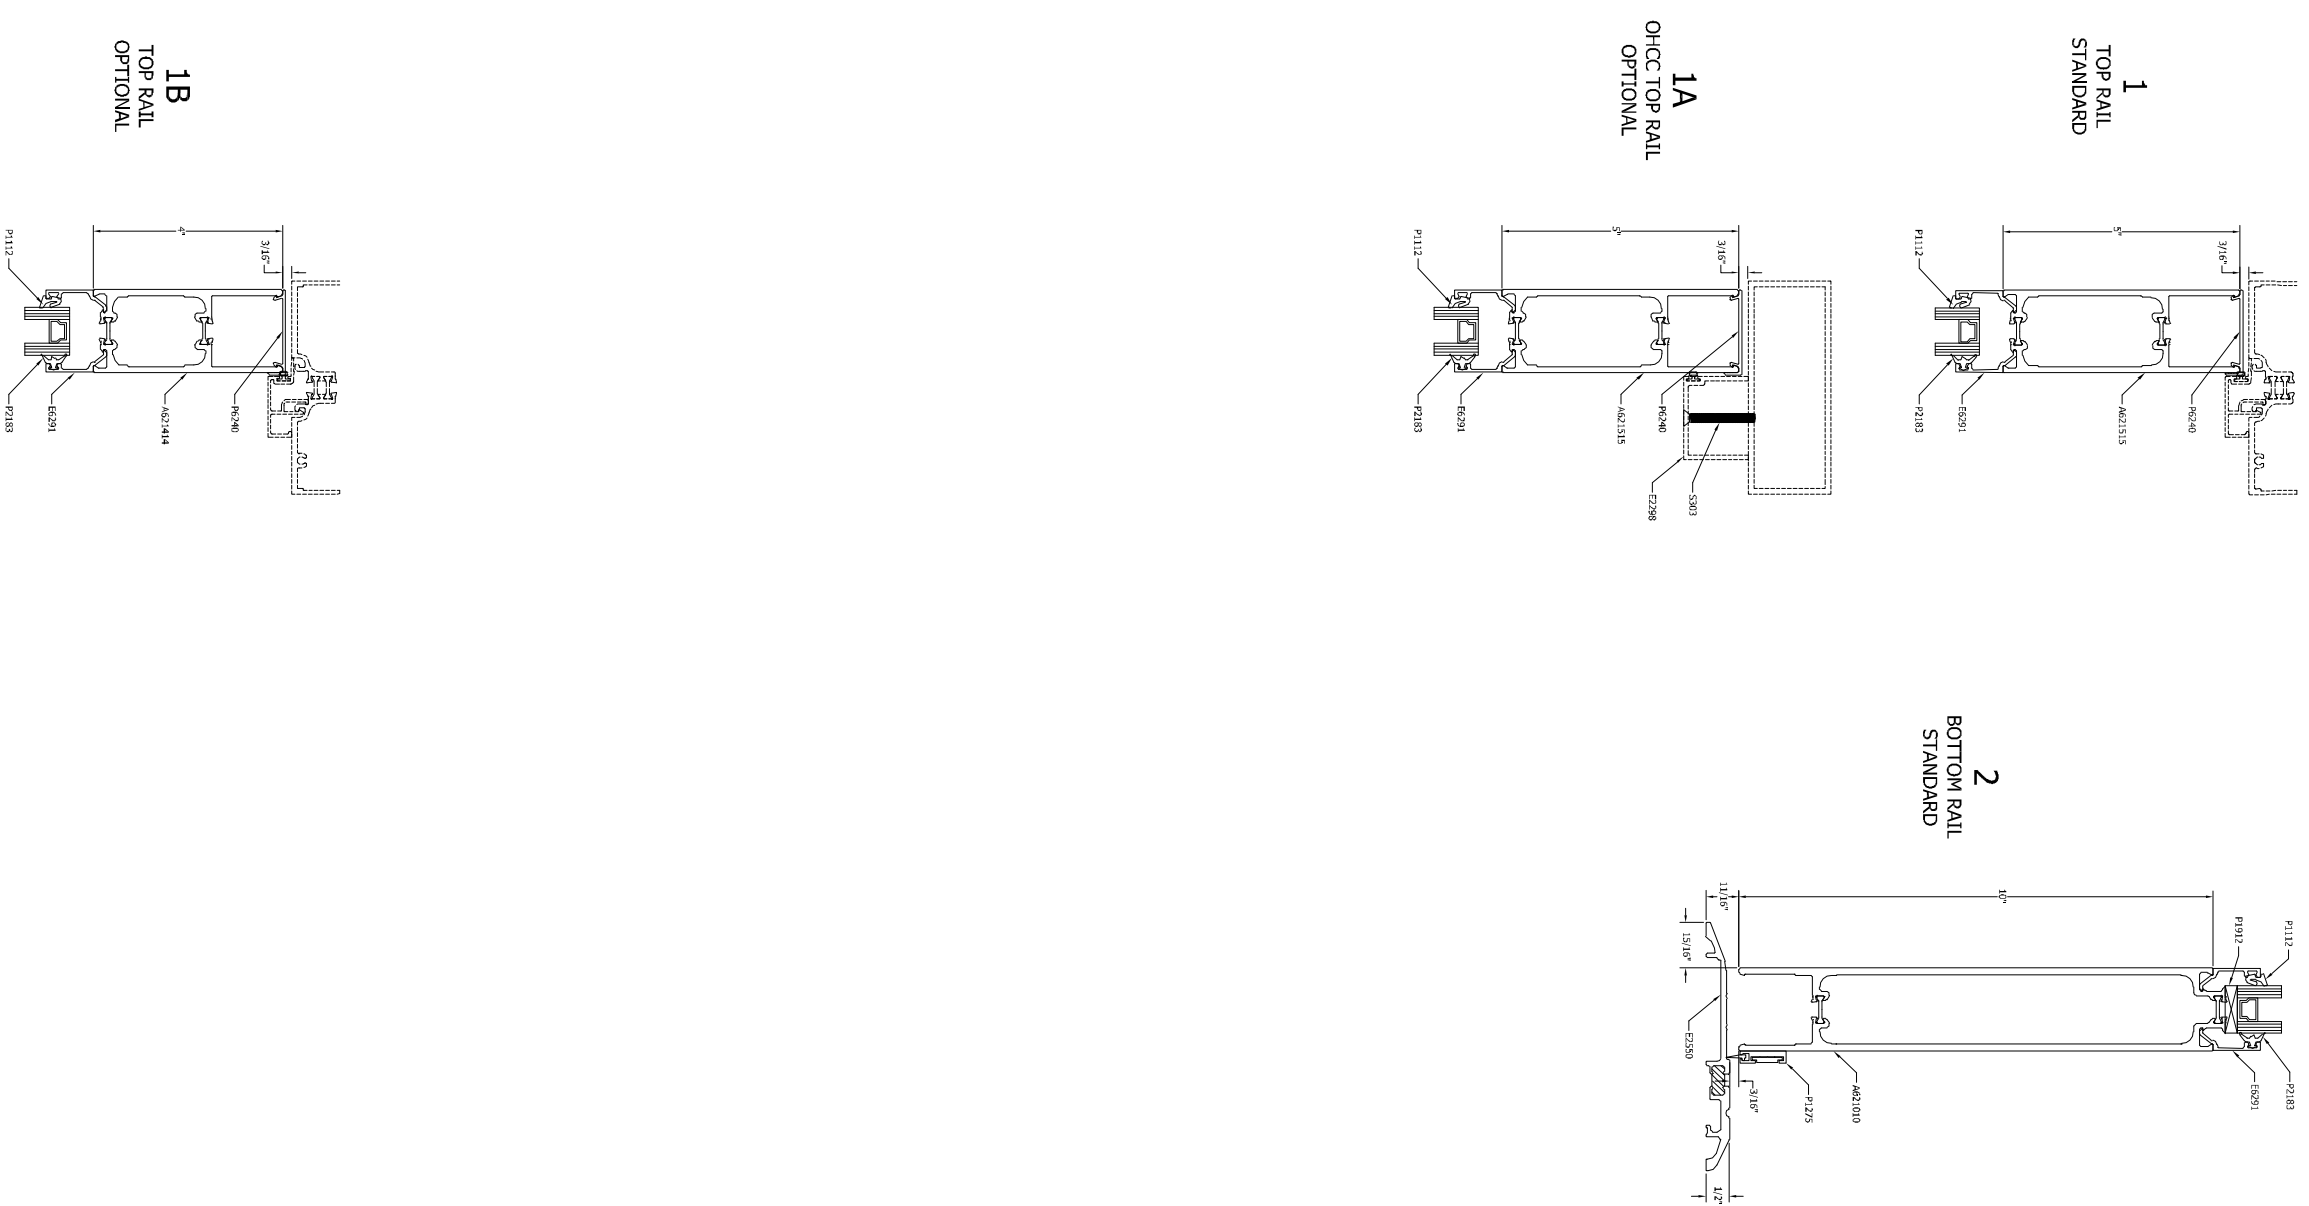

6 - OPTIONAL MIDRAILS

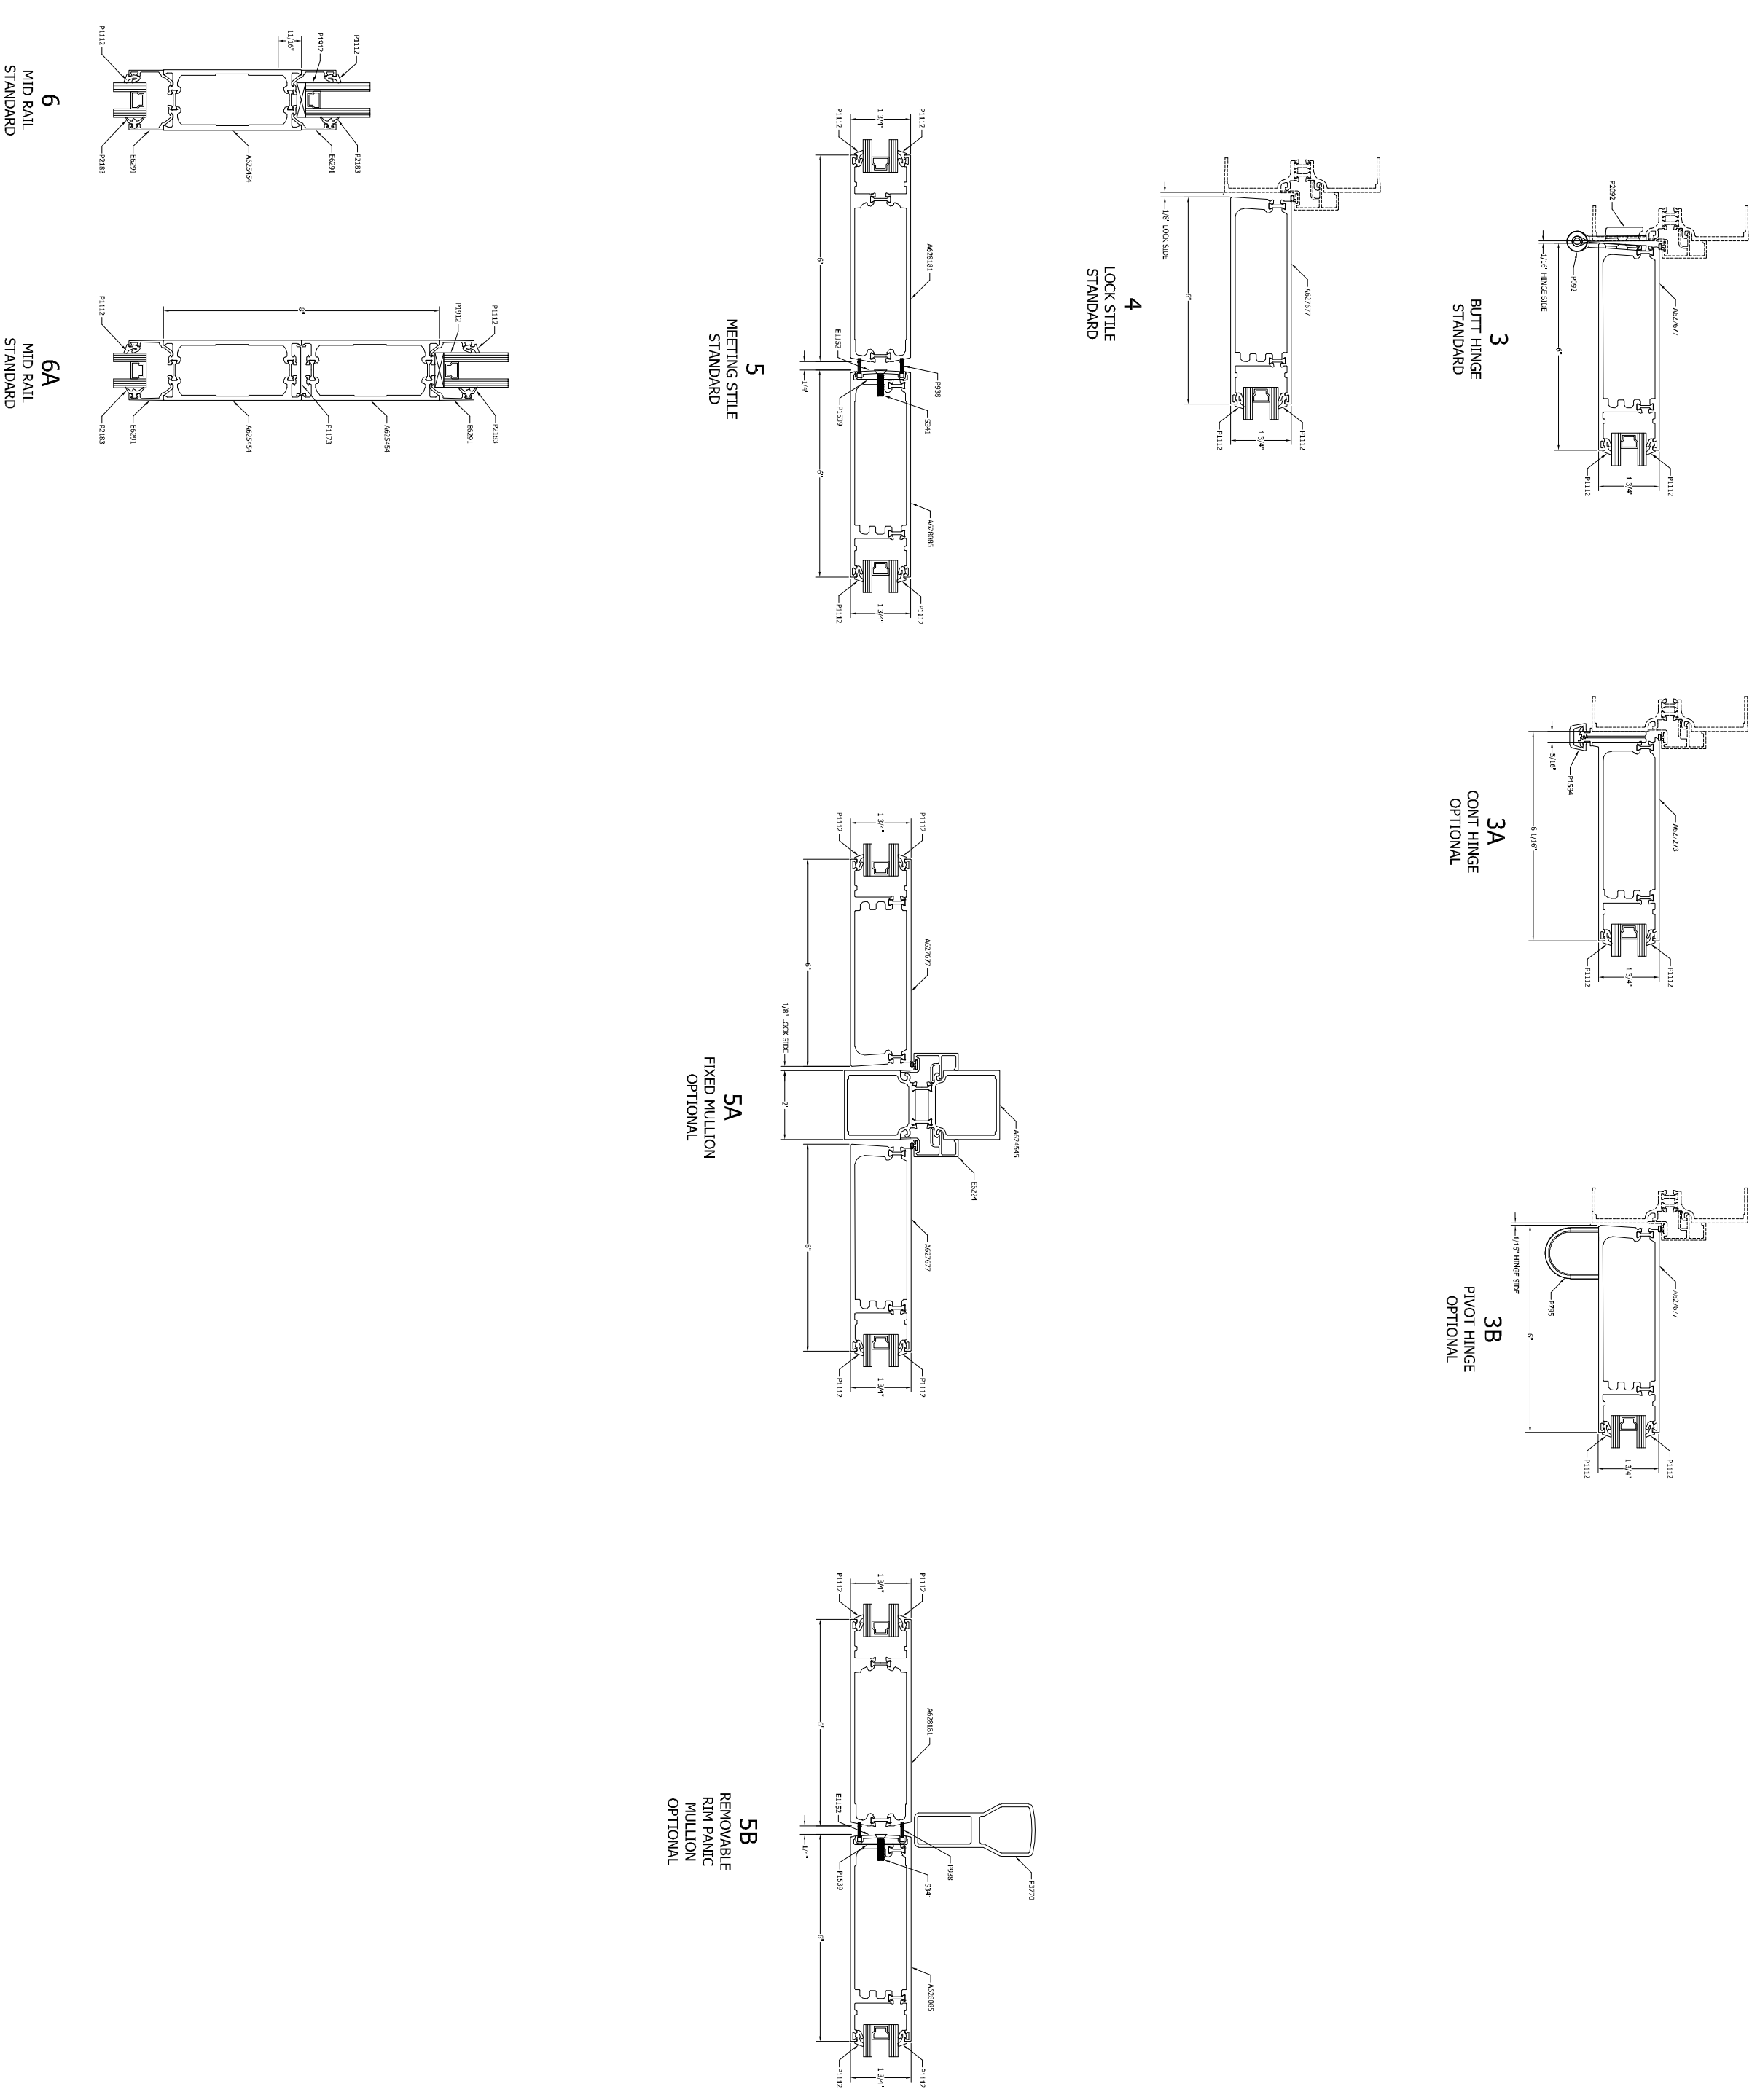

TUBELLITE[®]

DEPENDABLE

LEADERS IN ECO-EFFICIENT STOREFRONT,
CURTAINWALL AND ENTRANCE SYSTEMS

Last Revised: 4/13/20