



FLATBACK INSTALLATION FLATBACK SSG INSTALLATION CAPTURED INSTALLATION SSG INSTALLATION 24650 INSTALLATION FLATBACK INSTALLATION FLATBACK SSG INSTALLATION CAPTURED INSTALLATION SSG INSTALLATION 24650 INSTALLATION


9 STANDARD ML AWN HEAD FLAT 9A OPTIONAL ML AWN HEAD FLAT SSG 9B OPTIONAL ML AWN HEAD CAPTURED 9C OPTIONAL ML AWN HEAD SSG 9D OPTIONAL ML AWN HEAD 24650 13 STANDARD ROTO AWN HEAD FLAT 13A OPTIONAL ROTO AWN HEAD FLAT SSG 13B OPTIONAL ROTO AWN HEAD CAPTURED 13C OPTIONAL ROTO AWN HEAD SSG 13D OPTIONAL ROTO AWN HEAD 24650

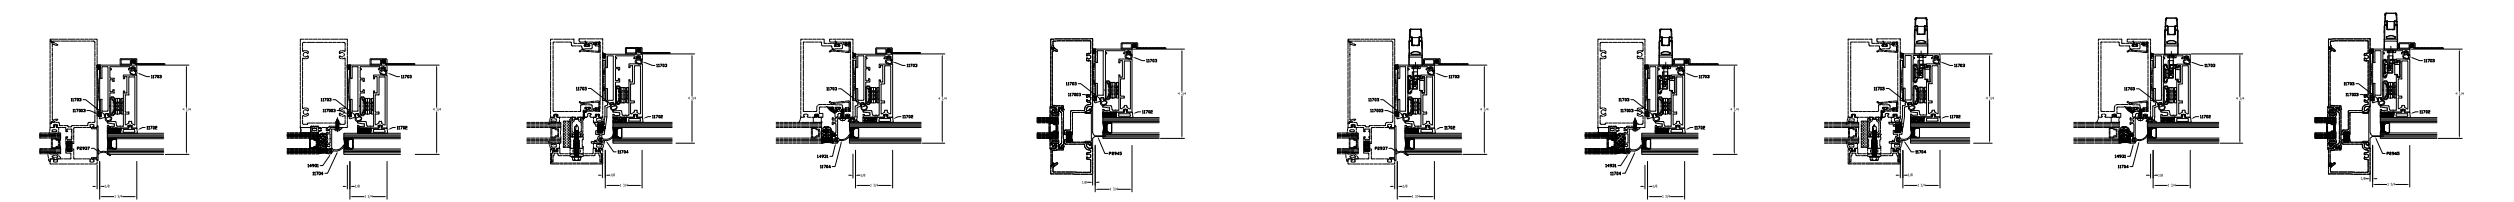


11 STANDARD ML AWN LEFT JAMB FLAT 11A OPTIONAL ML AWN LEFT JAMB FLAT SSG 11B OPTIONAL ML AWN LEFT JAMB CAPTURED 11C OPTIONAL ML AWN LEFT JAMB SSG 11D OPTIONAL ML AWN LEFT JAMB 24650 15 STANDARD ROTO AWN LEFT JAMB FLAT 15A OPTIONAL ROTO AWN LEFT JAMB FLAT SSG 15B OPTIONAL ROTO AWN LEFT JAMB CAPTURED 15C OPTIONAL ROTO AWN LEFT JAMB SSG 15D OPTIONAL ROTO AWN LEFT JAMB 24650

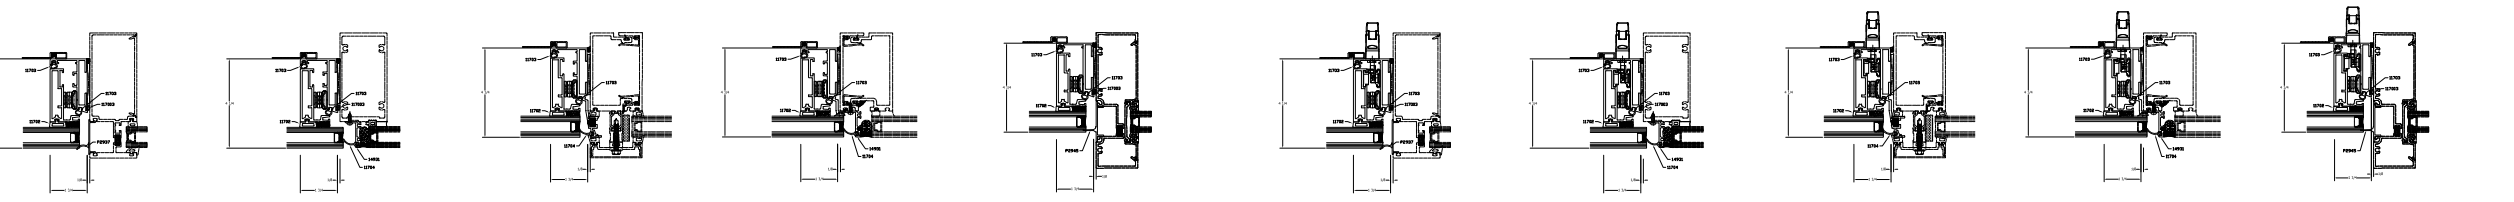


12 STANDARD ML AWN RIGHT JAMB FLAT 12A OPTIONAL ML AWN RIGHT JAMB FLAT SSG 12B OPTIONAL ML AWN RIGHT JAMB CAPTURED 12C OPTIONAL ML AWN RIGHT JAMB SSG 12D OPTIONAL ML AWN RIGHT JAMB 24650 16 STANDARD ROTO AWN RIGHT JAMB FLAT 16A OPTIONAL ROTO AWN RIGHT JAMB FLAT SSG 16B OPTIONAL ROTO AWN RIGHT JAMB CAPTURED 16C OPTIONAL ROTO AWN RIGHT JAMB SSG 16D OPTIONAL ROTO AWN RIGHT JAMB 24650

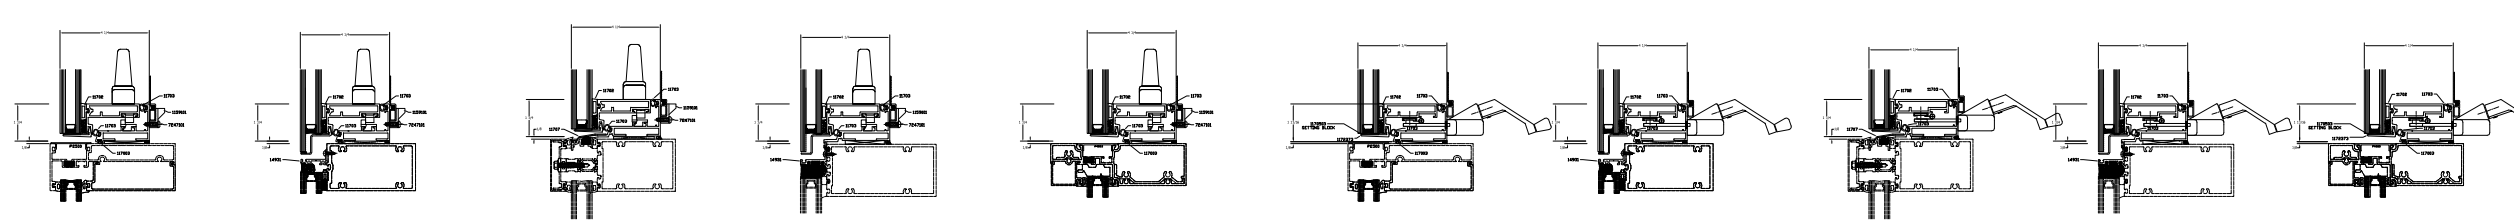

10 STANDARD ML AWN SILL FLAT 10A OPTIONAL ML AWN SILL FLAT SSG 10B OPTIONAL ML AWN SILL CAPTURED 10C OPTIONAL ML AWN SILL SSG 10D OPTIONAL ML AWN SILL 24650 14 STANDARD ROTO AWN SILL FLAT 14A OPTIONAL ROTO AWN SILL FLAT SSG 14B OPTIONAL ROTO AWN SILL CAPTURED 14C OPTIONAL ROTO AWN SILL SSG 14D OPTIONAL ROTO AWN SILL 24650

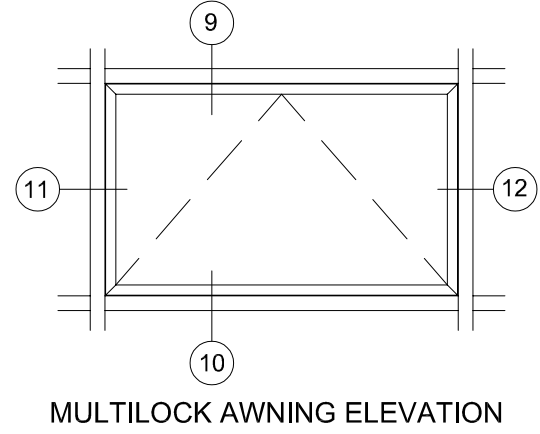

MULTILOCK AWNING ELEVATION

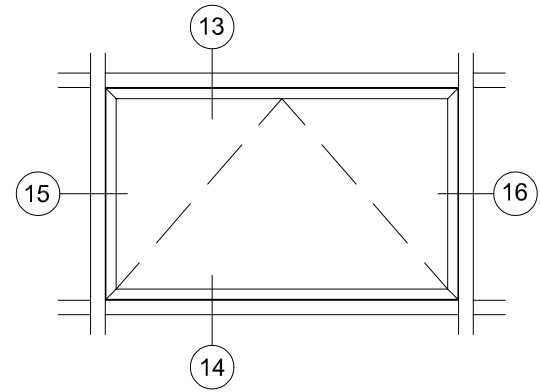

ROTO AWNING ELEVATION

Multilock Awning

Roto Awning

PHANTOM VENT 5000 SERIES

PHANTOM VENT 5000 SERIES PERIMETER SHEET
 S:\Engineering\ENGINEERING DRAWINGS\Details\121 Phantom Vent - Awning

TUBELITE®
DEPENDABLE
 LEADERS IN ECO-EFFICIENT STOREFRONT,
 CURTAINWALL AND ENTRANCE SYSTEMS

LAST REVISED: 9/19/19