



TYPICAL ELEVATION


TU24000 SERIES
THERMAL FLUSH GLAZED STOREFRONT

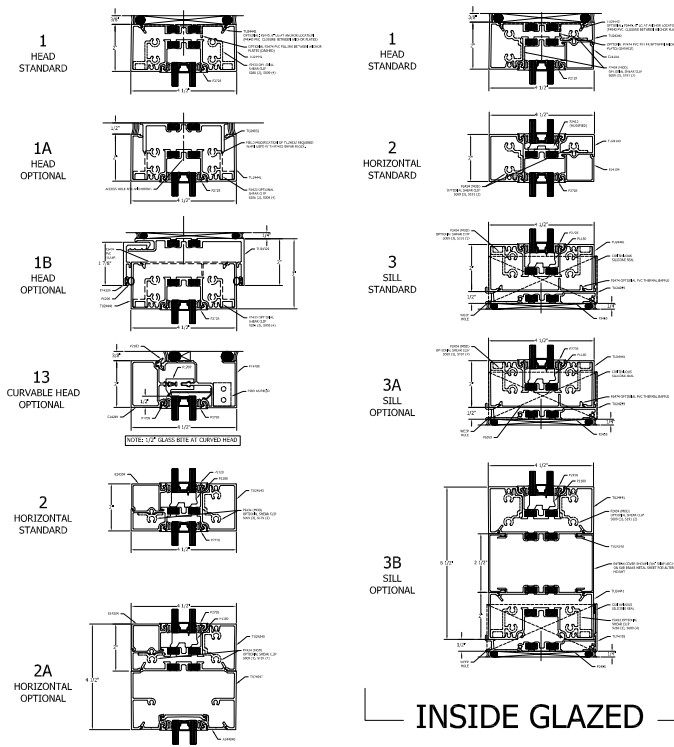


INSIDE GLAZED

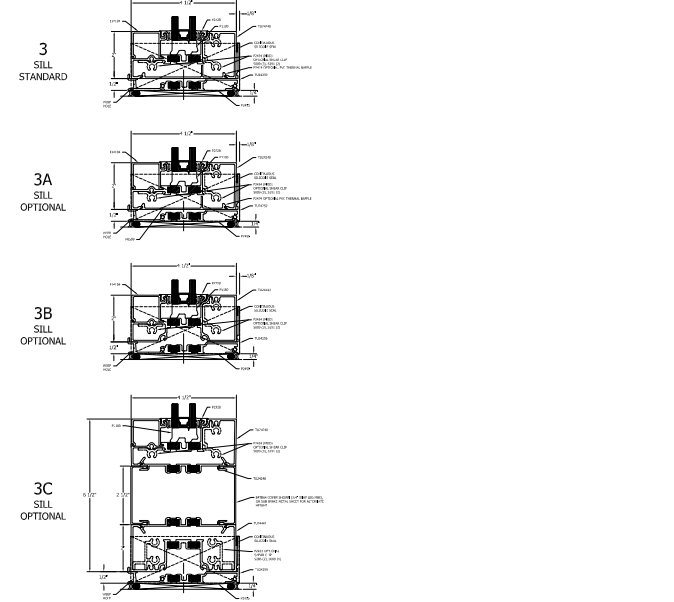


OUTSIDE GLAZED

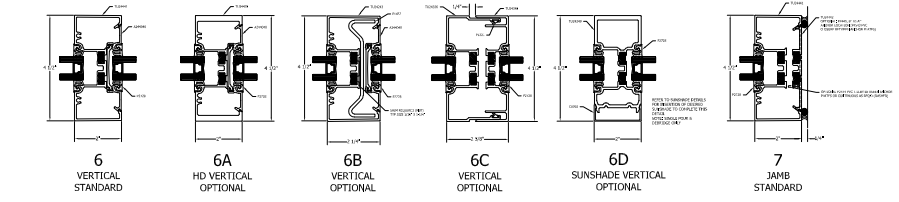


VERTICALS

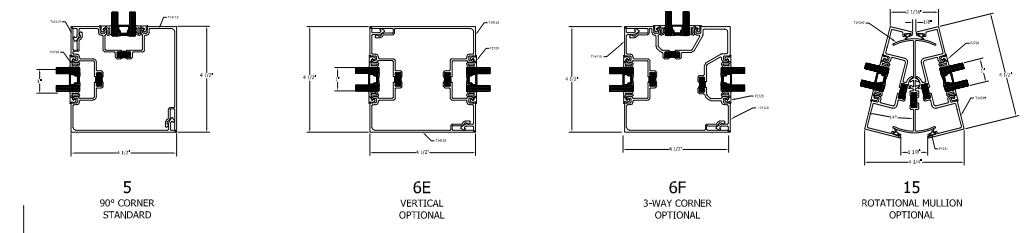

CORNER & WIDE PROFILE OPTIONS
NOTE: ABOVE OPTIONS ONLY AVAILABLE AS SINGLE POUR & DEBRIDGE

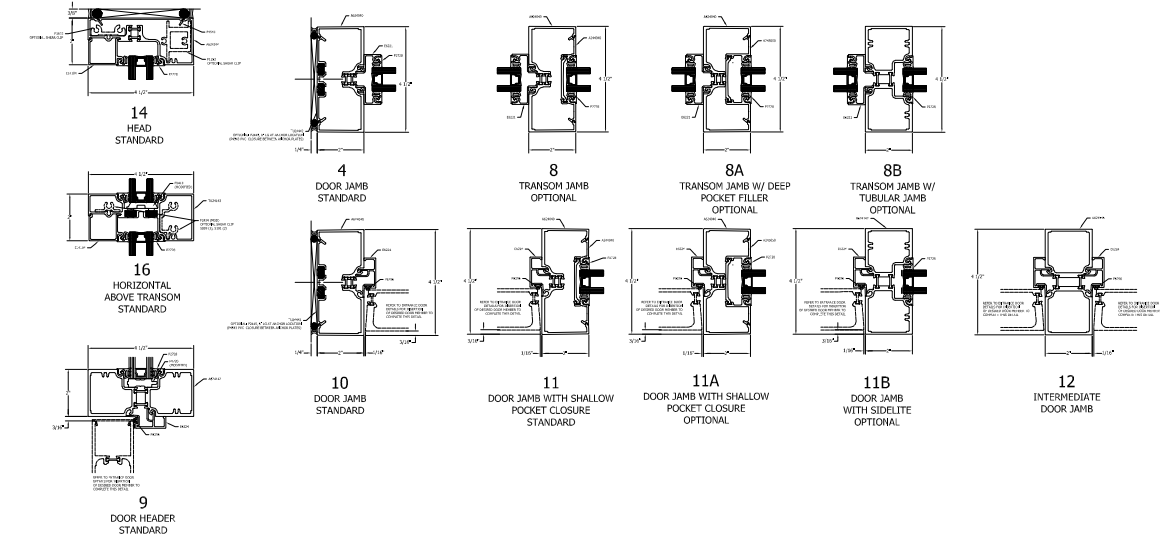

DOOR DETAILS

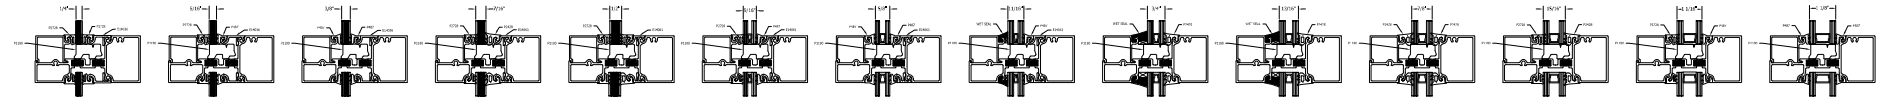

GLAZING INFILL OPTIONS

GLASS SHOWN DOES NOT NECESSARILY REPRESENT FINAL CONFIGURATION.
CONSULT GLASS MANUFACTURER FOR SPECIFIC GLASS MAKE UP.

TUBELITE®
DEPENDABLE
LEADERS IN ECO-EFFICIENT STOREFRONT,
CURTAINWALL AND ENTRANCE SYSTEMS

Last Revised: 07/13/2020