

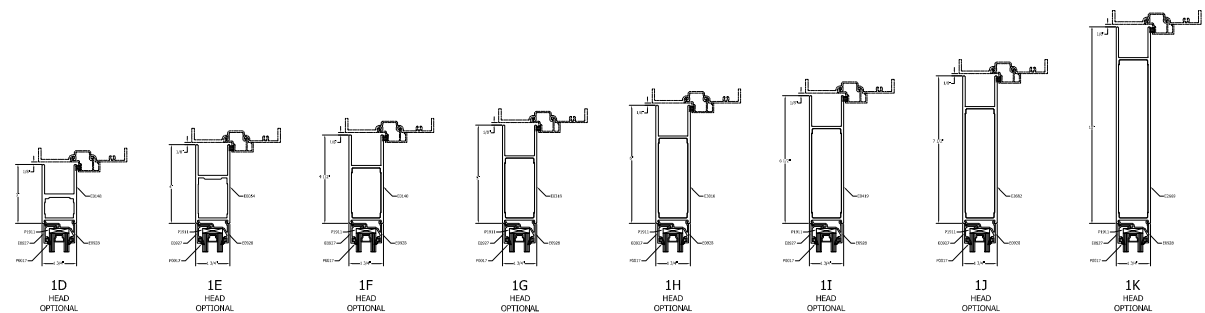


TYPICAL ELEVATION


NARROW STILE ENTRANCES

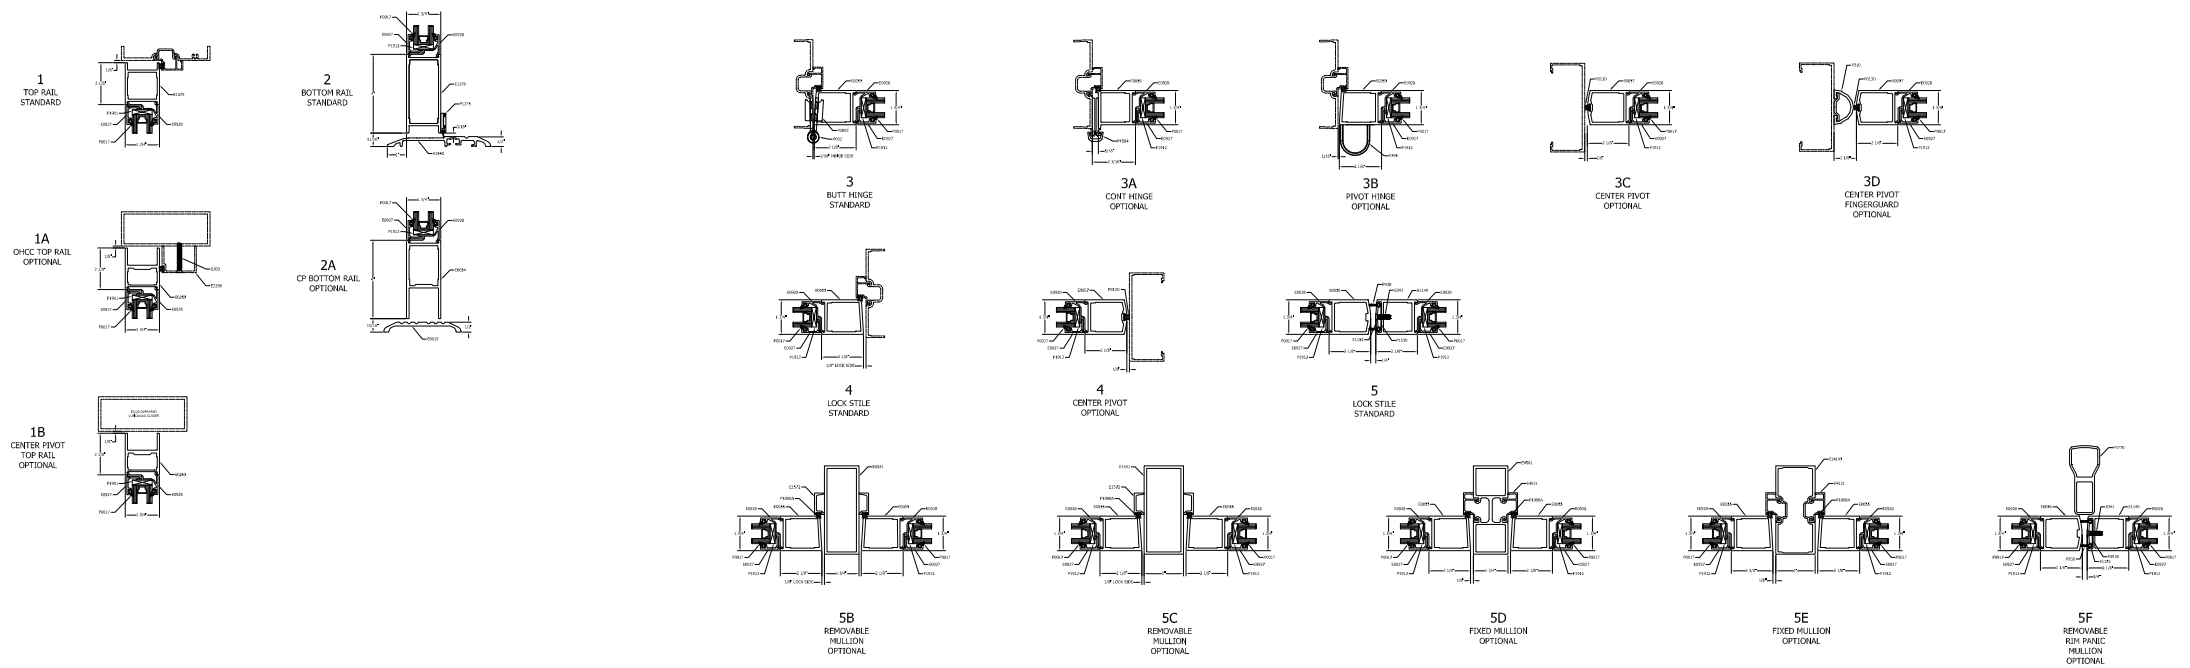


OPTIONAL TOP RAILS

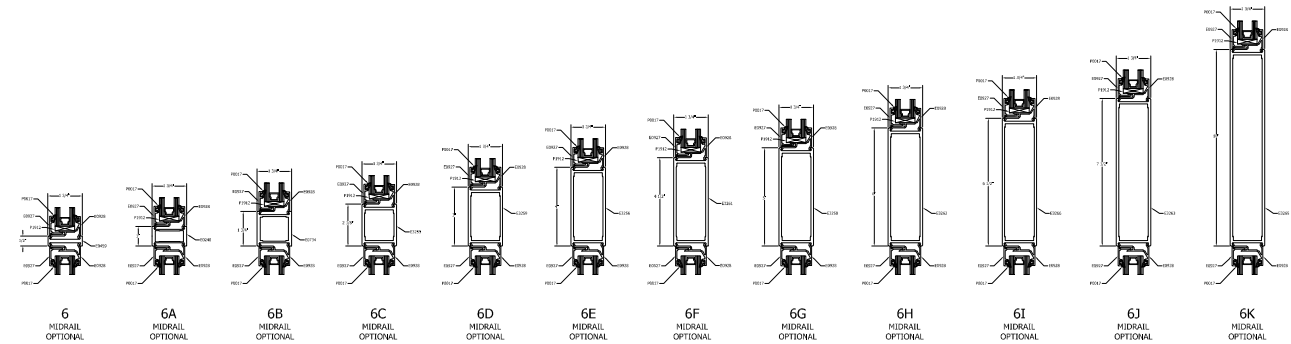

6 - OPTIONAL MIDRAILS

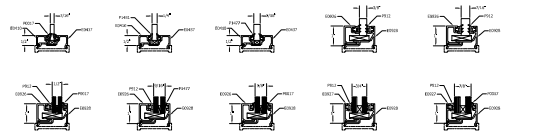

GLAZING INFILL OPTIONS

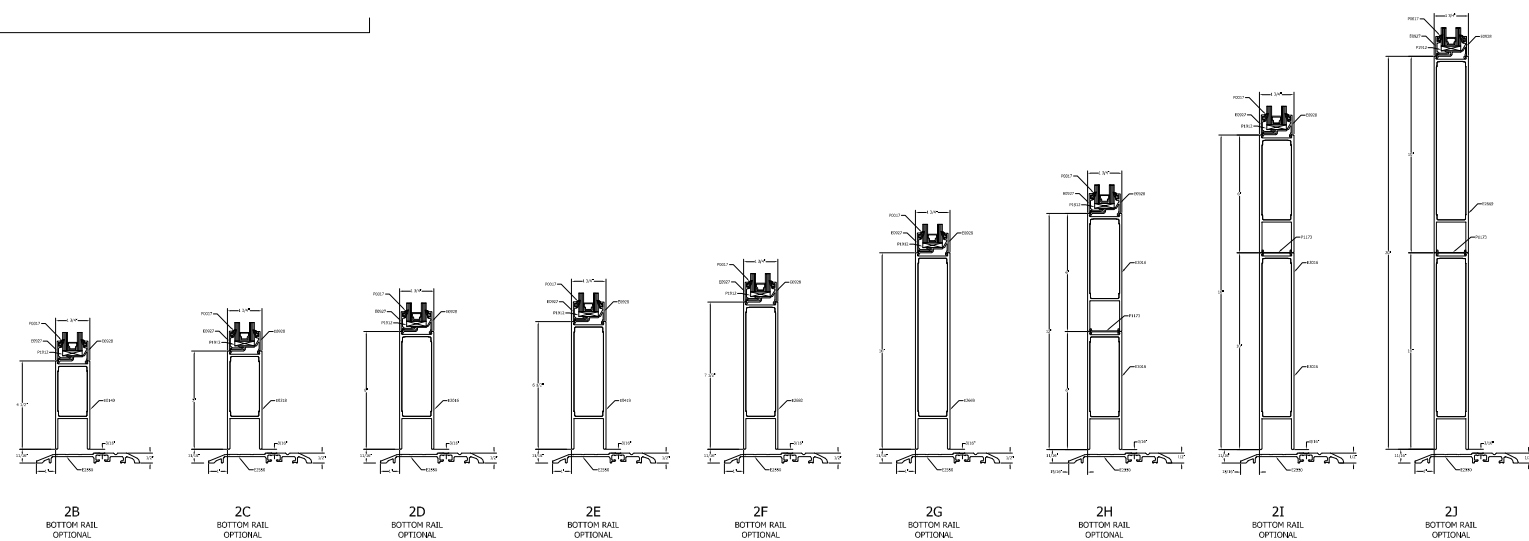

OPTIONAL BOTTOM RAILS

TUBELITE®
DEPENDABLE

LEADERS IN ECO-EFFICIENT STOREFRONT,
CURTAINWALL AND ENTRANCE SYSTEMS

Last Revised: 7/21/2020